

On-Ground Concrete


Cementitious Bond Coat, Ceramic or Glass Tile

CPF112-24 TCNA F112-24*

*Refer to TCNA for complete guidelines

Project Name:

Date:

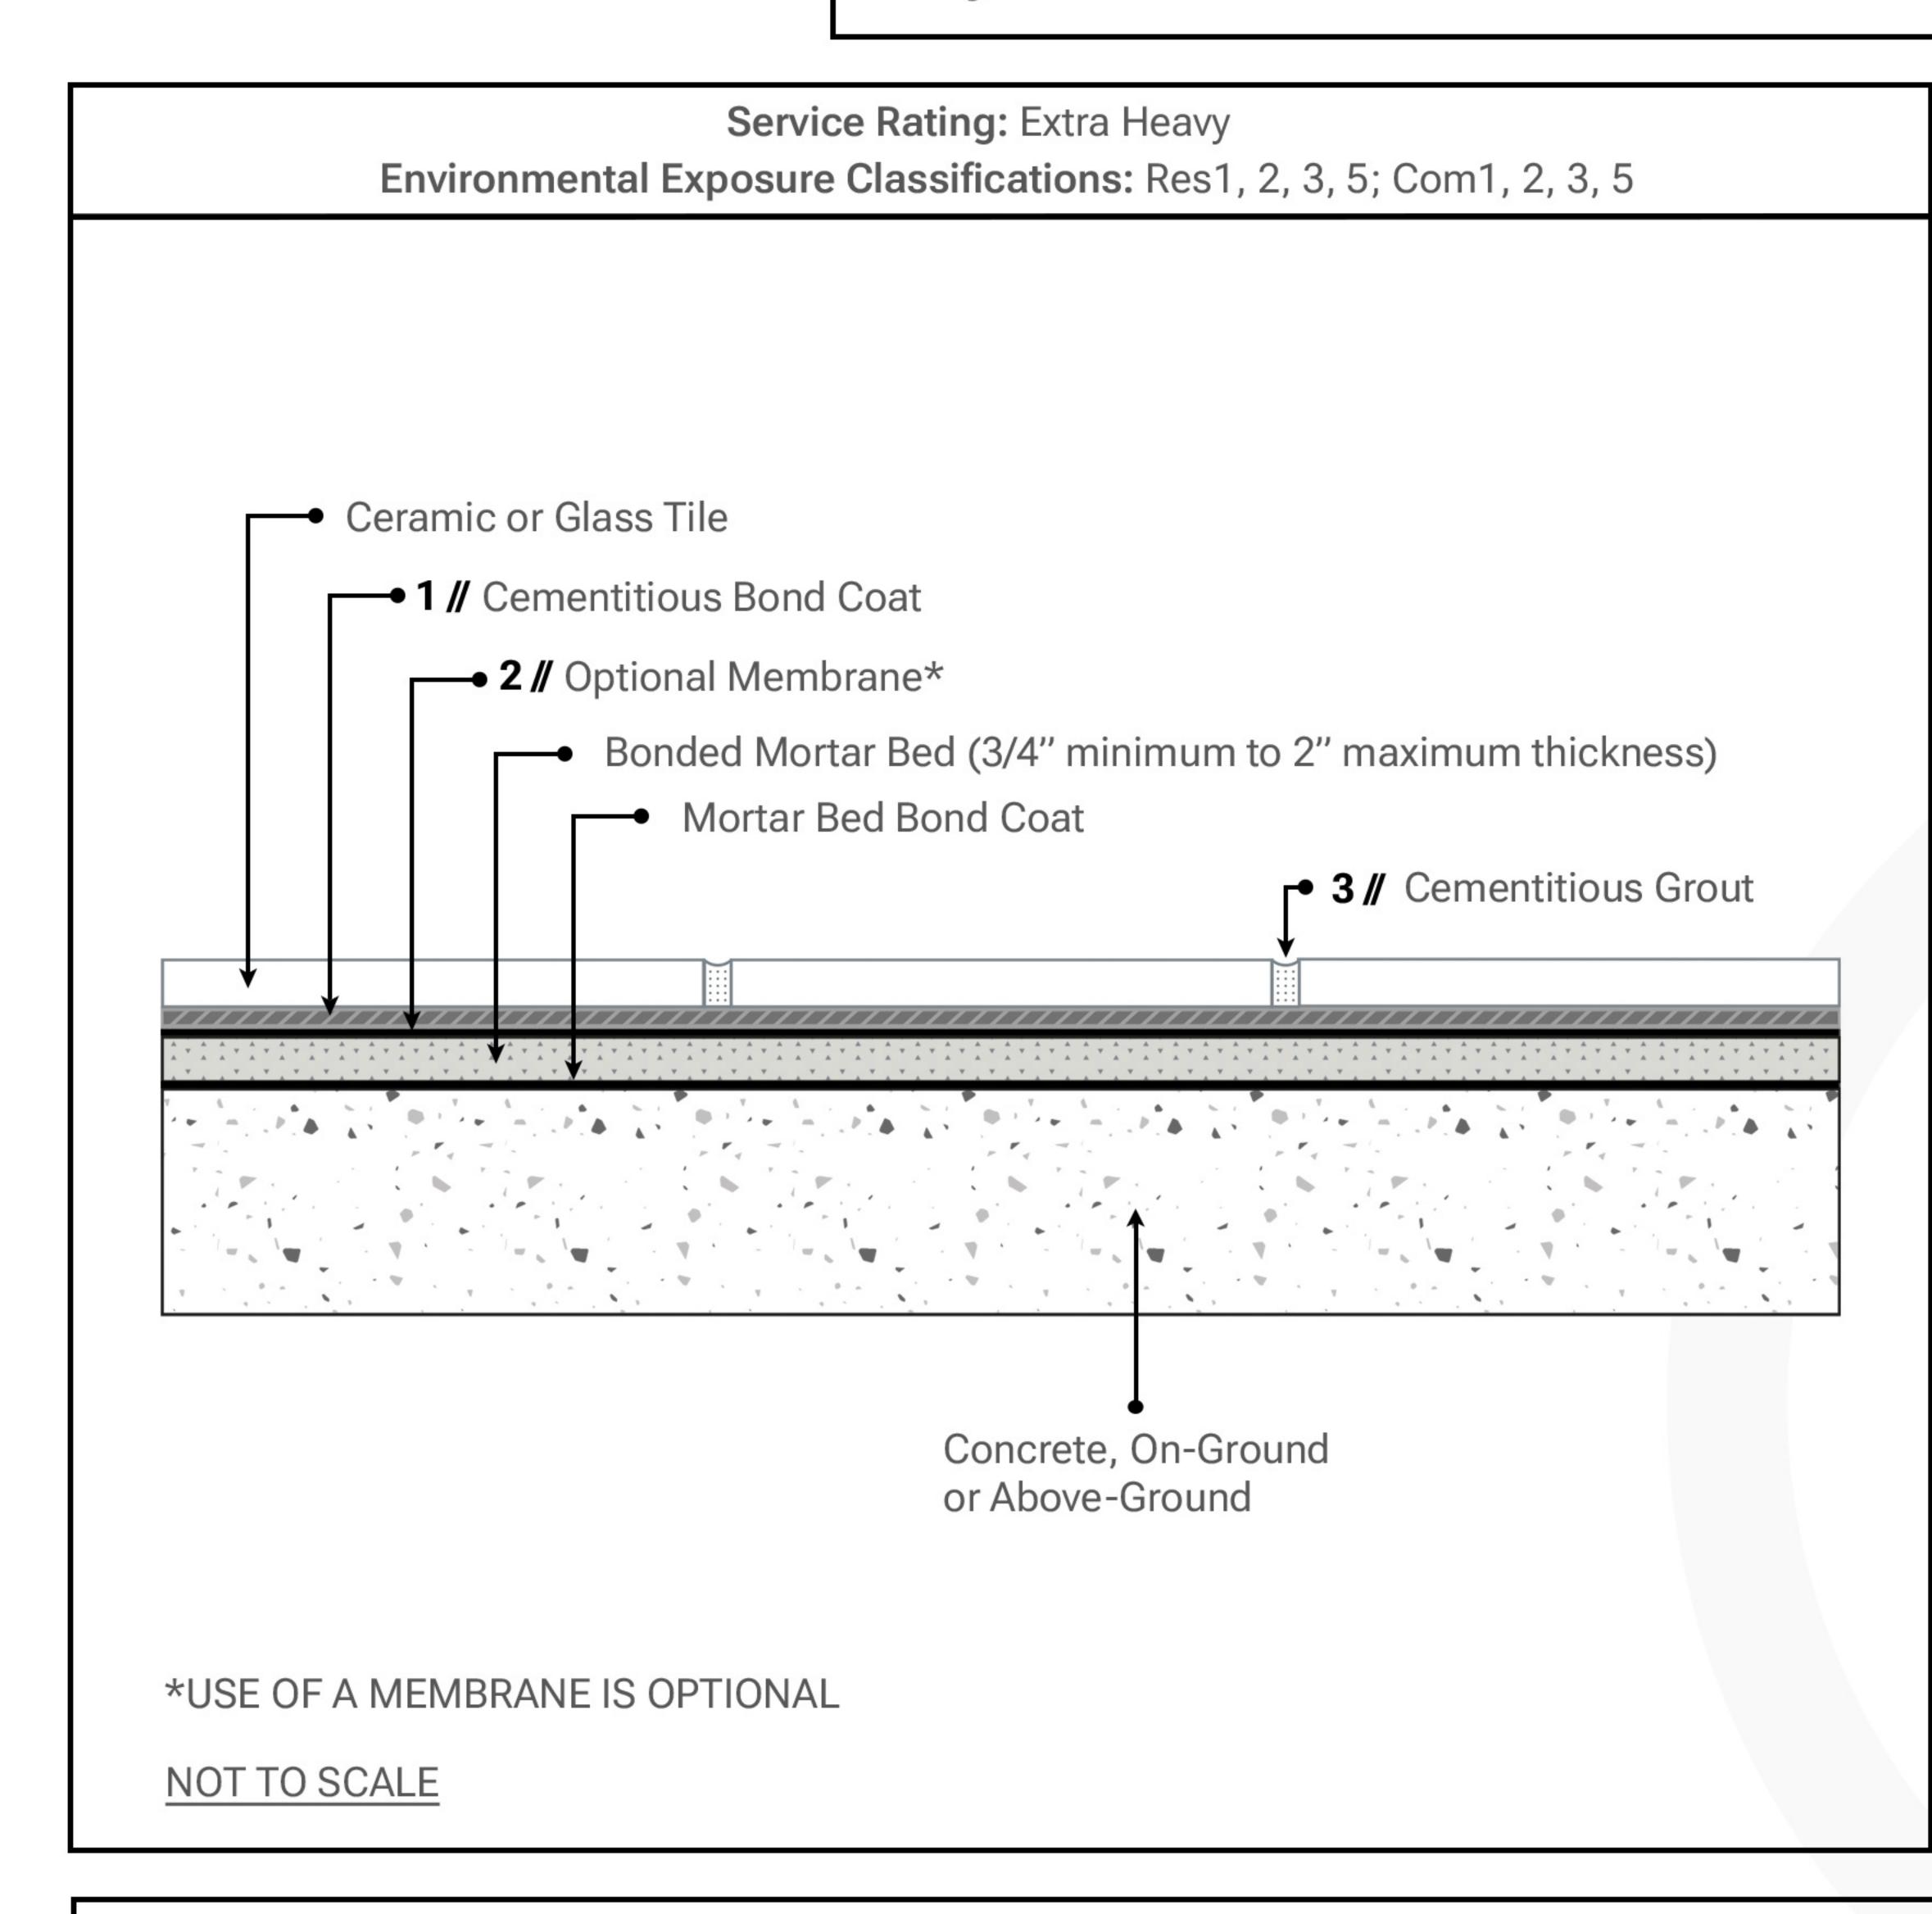

TCNA Minimum Requirements

- 1. Cementitious Bond Coat:
- On-Ground / Above-Ground with waterproofing membrane: ANSI A118.4 or better
- On-Ground without waterproofing membrane: ANSI A118.1 or better
- Above-Ground without waterproofing membrane: ANSI A118.15 or better
- 2. Optional Membrane: ANSI A118.10
- 3. Cementitious Grout: ANSI A118.6 or better

CementPro Products

- 1. Cementitious Bond Coat Options:
- » On-Ground / Above-Ground with waterproofing membrane and ceramic tile:
- Multi Pro
- Maxibond Pro
- Maxibond Pro LFT
- » On-Ground without waterproofing membrane and ceramic tile:
- Thin-Set Pro
- » Above-Ground without waterproofing membrane and glass tile:
- Glass Pro
- 2. Optional Membrane Options:
 - Elastic Pro
- 3. Cementitious Grout Options:
 - Poly-Pro Sanded Grout
 - Poly-Pro Non-Sanded Grout

The specifications and content presented within this document are provided by CementPro solely as a reference and informational resource. Prior to using any CementPro product, it is the user's absolute responsibility to thoroughly read and strictly follow the safety warnings, instructions and technical data provided in the product's current Technical Data Sheet (TDS), product label and Material Safety Data Sheet (MSDS). These documents are readily available at www.cementpro.com or by calling 1-951-300-0300. While some content within this document may reflect or borrow elements from industry resources such as the Tile Council of North America (TCNA) Handbook for Ceramic, Glass, and Stone Tile Installations, it is crucial to refer to the original handbook itself for comprehensive and authoritative information.

CementPro reserves the right to update or modify this disclaimer at any time without prior notice. Please refer to this document regularly for the latest information.