


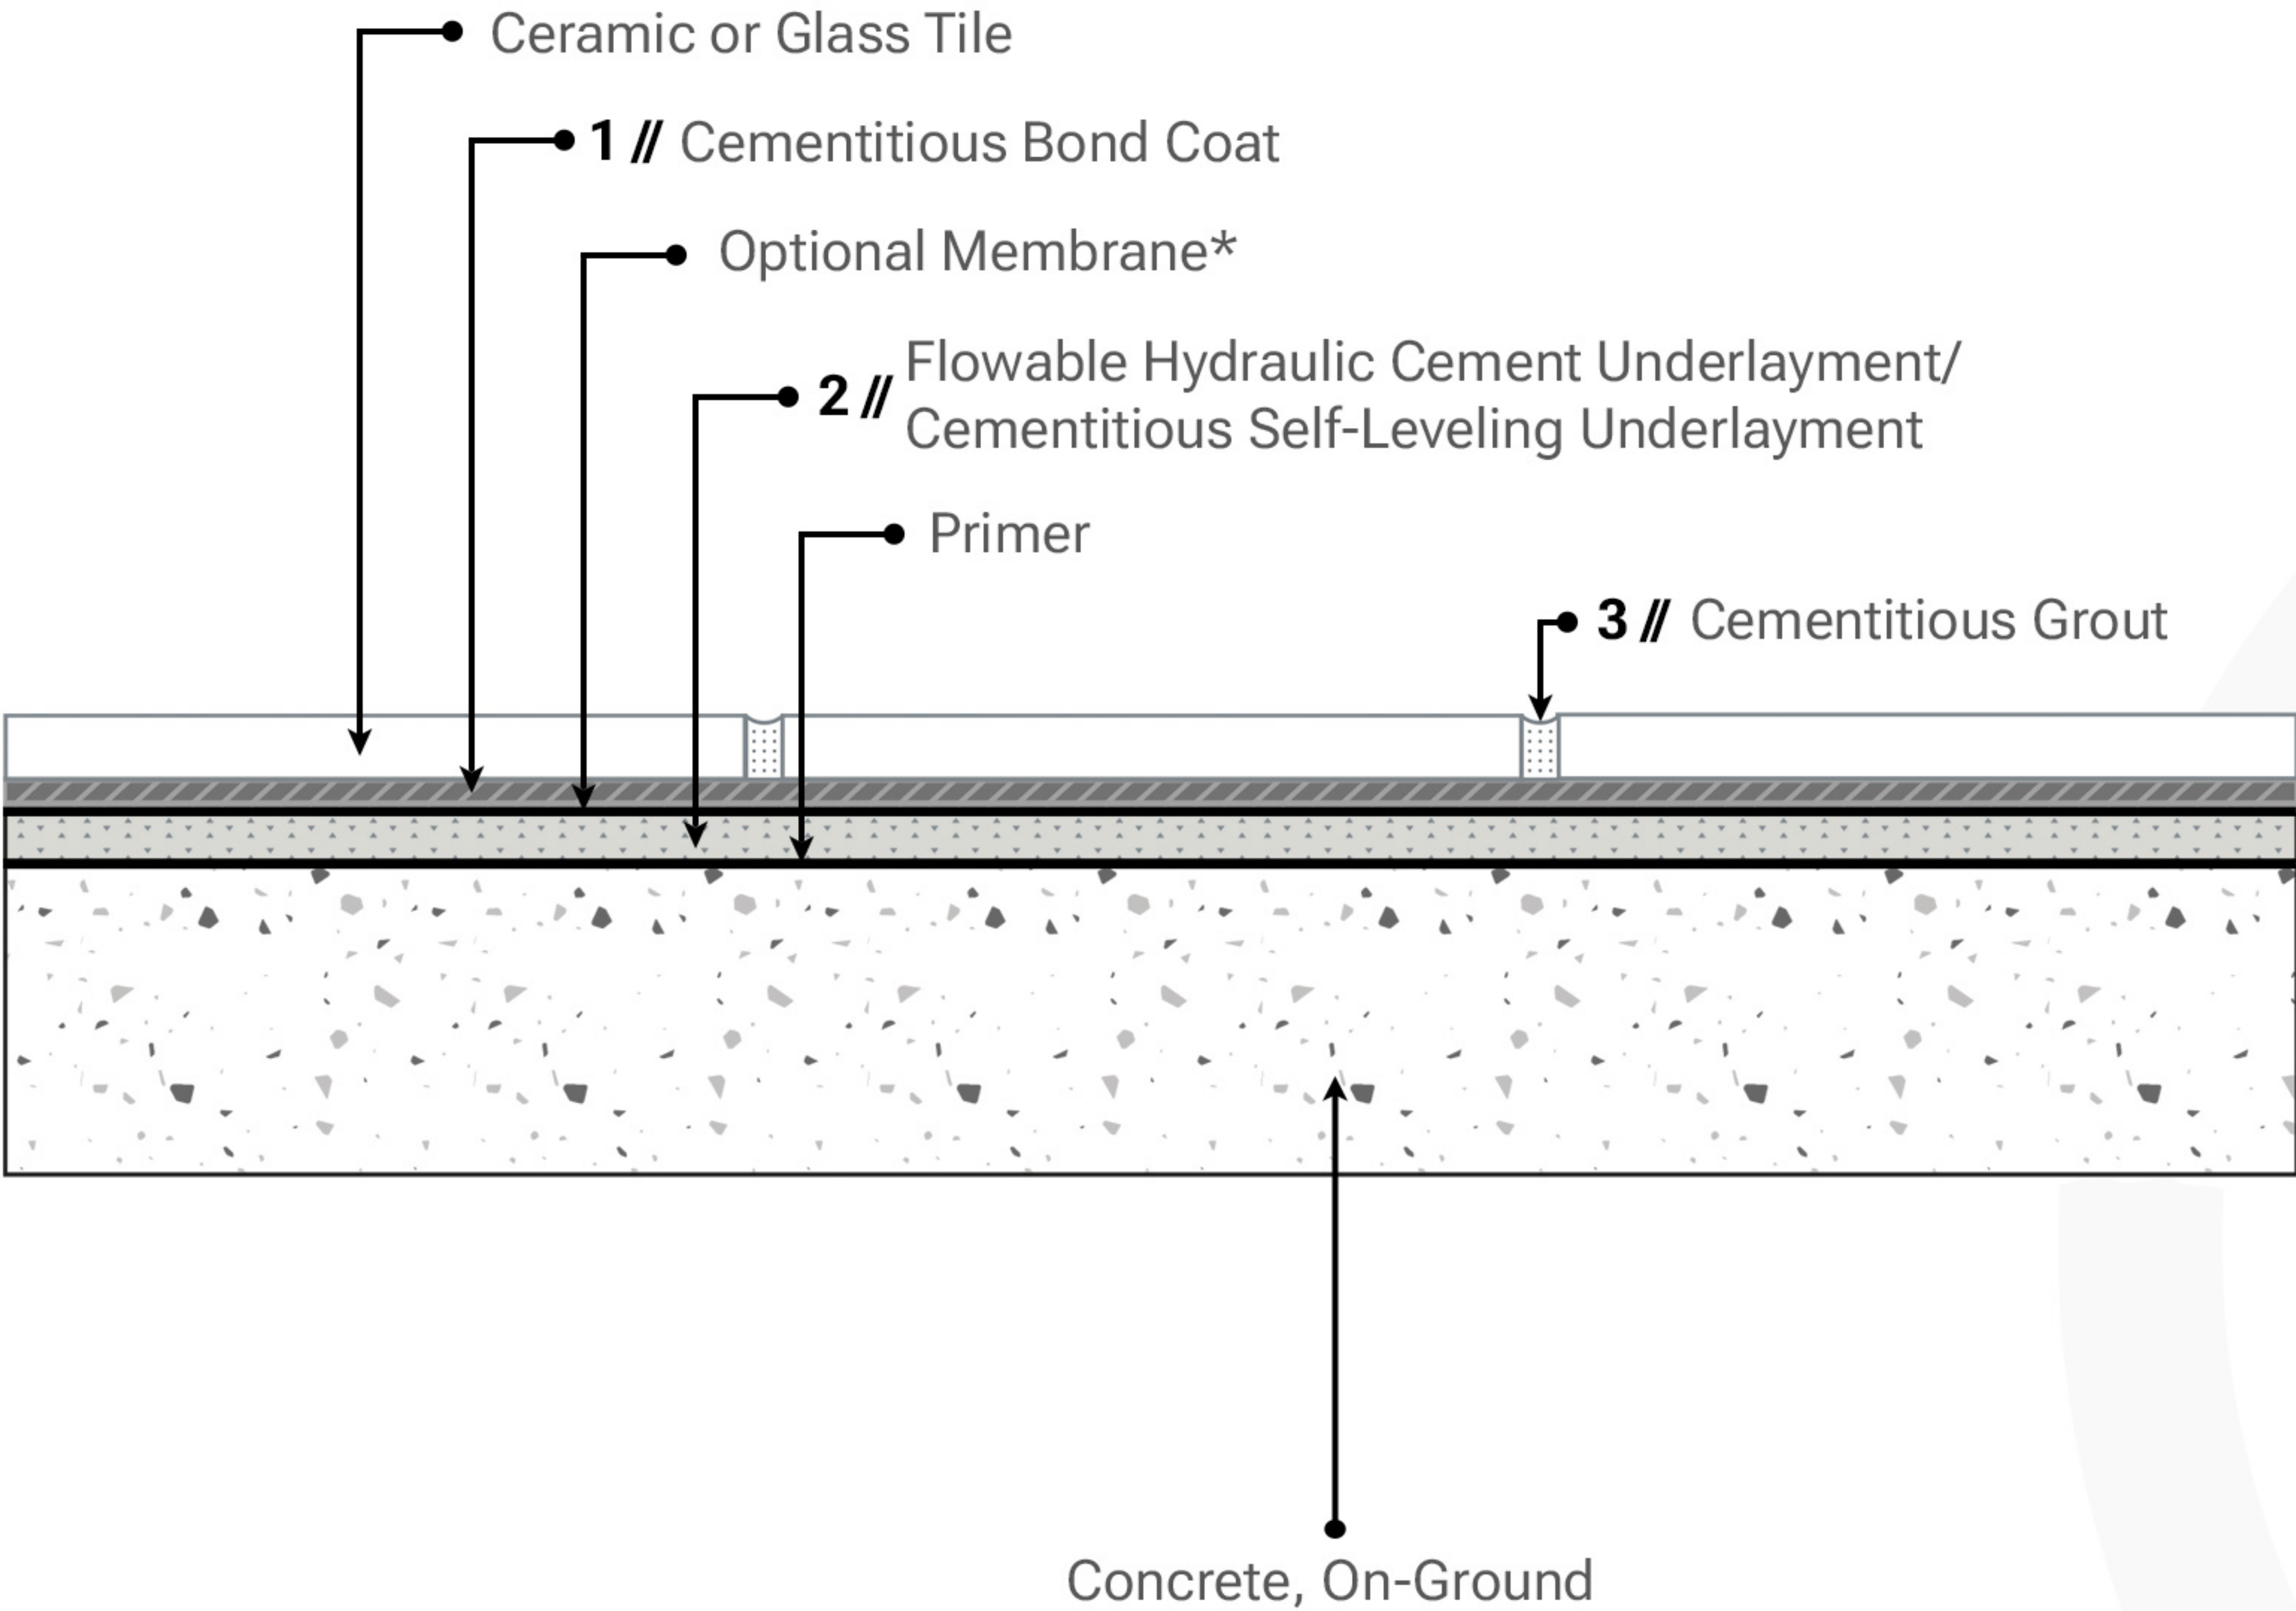

On-Ground Concrete Flowable Hydraulic Cement Underlayment / Cementitious Self-Leveling Underlayment, Ceramic or Glass Tile		CPF205-24 TCNA F205-24*
Project Name:		Date:

Service Rating: Extra Heavy Environmental Exposure Classifications: Res1; Com1		TCNA Minimum Requirements
 <p>*USE OF A MEMBRANE IS OPTIONAL</p> <p>NOT TO SCALE</p>		<ol style="list-style-type: none">Cementitious Bond Coat:<ul style="list-style-type: none">Without a membrane: ANSI A118.4 or betterWith a crack isolation membrane: ANSI A118.4 or betterWith a waterproof membrane: ANSI A118.4 or betterFlowable Hydraulic Cement Underlayment/Cementitious Self-Leveling Underlayment: ANSI A118.16Cementitious Grout: ANSI A118.6 or betterWaterproof Membrane: ANSI A118.10 CementPro Products <ol style="list-style-type: none">Cementitious Bond Coat Options:<ul style="list-style-type: none">Multi ProMaxibond ProMaxibond Pro LFTGlass ProFlowable Hydraulic Cement Underlayment/Cementitious Self-Leveling Underlayment:<ul style="list-style-type: none">Level ProCementitious Grout Options:<ul style="list-style-type: none">Poly-Pro Sanded GroutPoly-Pro Non-Sanded GroutWaterproof Membrane:<ul style="list-style-type: none">Elastic Pro

The specifications and content presented within this document are provided by CementPro solely as a reference and informational resource. Prior to using any CementPro product, it is the user's absolute responsibility to thoroughly read and strictly follow the safety warnings, instructions and technical data provided in the product's current Technical Data Sheet (TDS), product label and Material Safety Data Sheet (MSDS). These documents are readily available at www.cementpro.com or by calling 1-951-300-0300. While some content within this document may reflect or borrow elements from industry resources such as the Tile Council of North America (TCNA) Handbook for Ceramic, Glass, and Stone Tile Installations, it is crucial to refer to the original handbook itself for comprehensive and authoritative information. CementPro reserves the right to update or modify this disclaimer at any time without prior notice. Please refer to this document regularly for the latest information.